





GRAPHIC SCALE

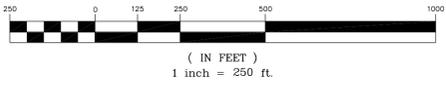

LEGEND

- EXISTING EDGE OF PAVEMENT
- EXISTING DRIVEWAY
- EXISTING WATERCOURSE
- PROPOSED EDGE OF PAVEMENT
- PROPOSED DRIVEWAY
- RAIL TRAIL
- WALKING TRAIL
- WATER TRAIL
- PROPOSED WALKWAY
CONCRETE, POROUS ASPHALT, OR PAVERS
- PROPOSED 24-FT WIDE MAIN ROAD
ASPHALT, POROUS ASPHALT, OR PAVERS
- PROPOSED 20-FT WIDE NEIGHBORHOOD ROAD
GRAVEL, POROUS ASPHALT, OR PAVERS
- PROPOSED 20-FT WIDE NEIGHBORHOOD ROAD
ASPHALT
- PROPOSED 12-FT WIDE WALKING MALL
STAMPED CONCRETE, POROUS ASPHALT, OR PAVERS
- PROPOSED BOULEVARD, 12-FT ONE-WAY LANES
ASPHALT, POROUS ASPHALT, OR PAVERS
- PROPOSED MIXED USE ROAD
18-FT WIDE ROAD AND 6-FT WIDE WALKING PATH
ASPHALT, POROUS ASPHALT, OR PAVERS
- MAJOR PARKING AREA
ASPHALT, POROUS ASPHALT OR PAVERS
- LANDS OF HRVR
- SIGNIFICANT WATER BODY
- EXISTING BUILDING
- PROPOSED BUILDING
- KEY ORIGIN
- KEY DESTINATION

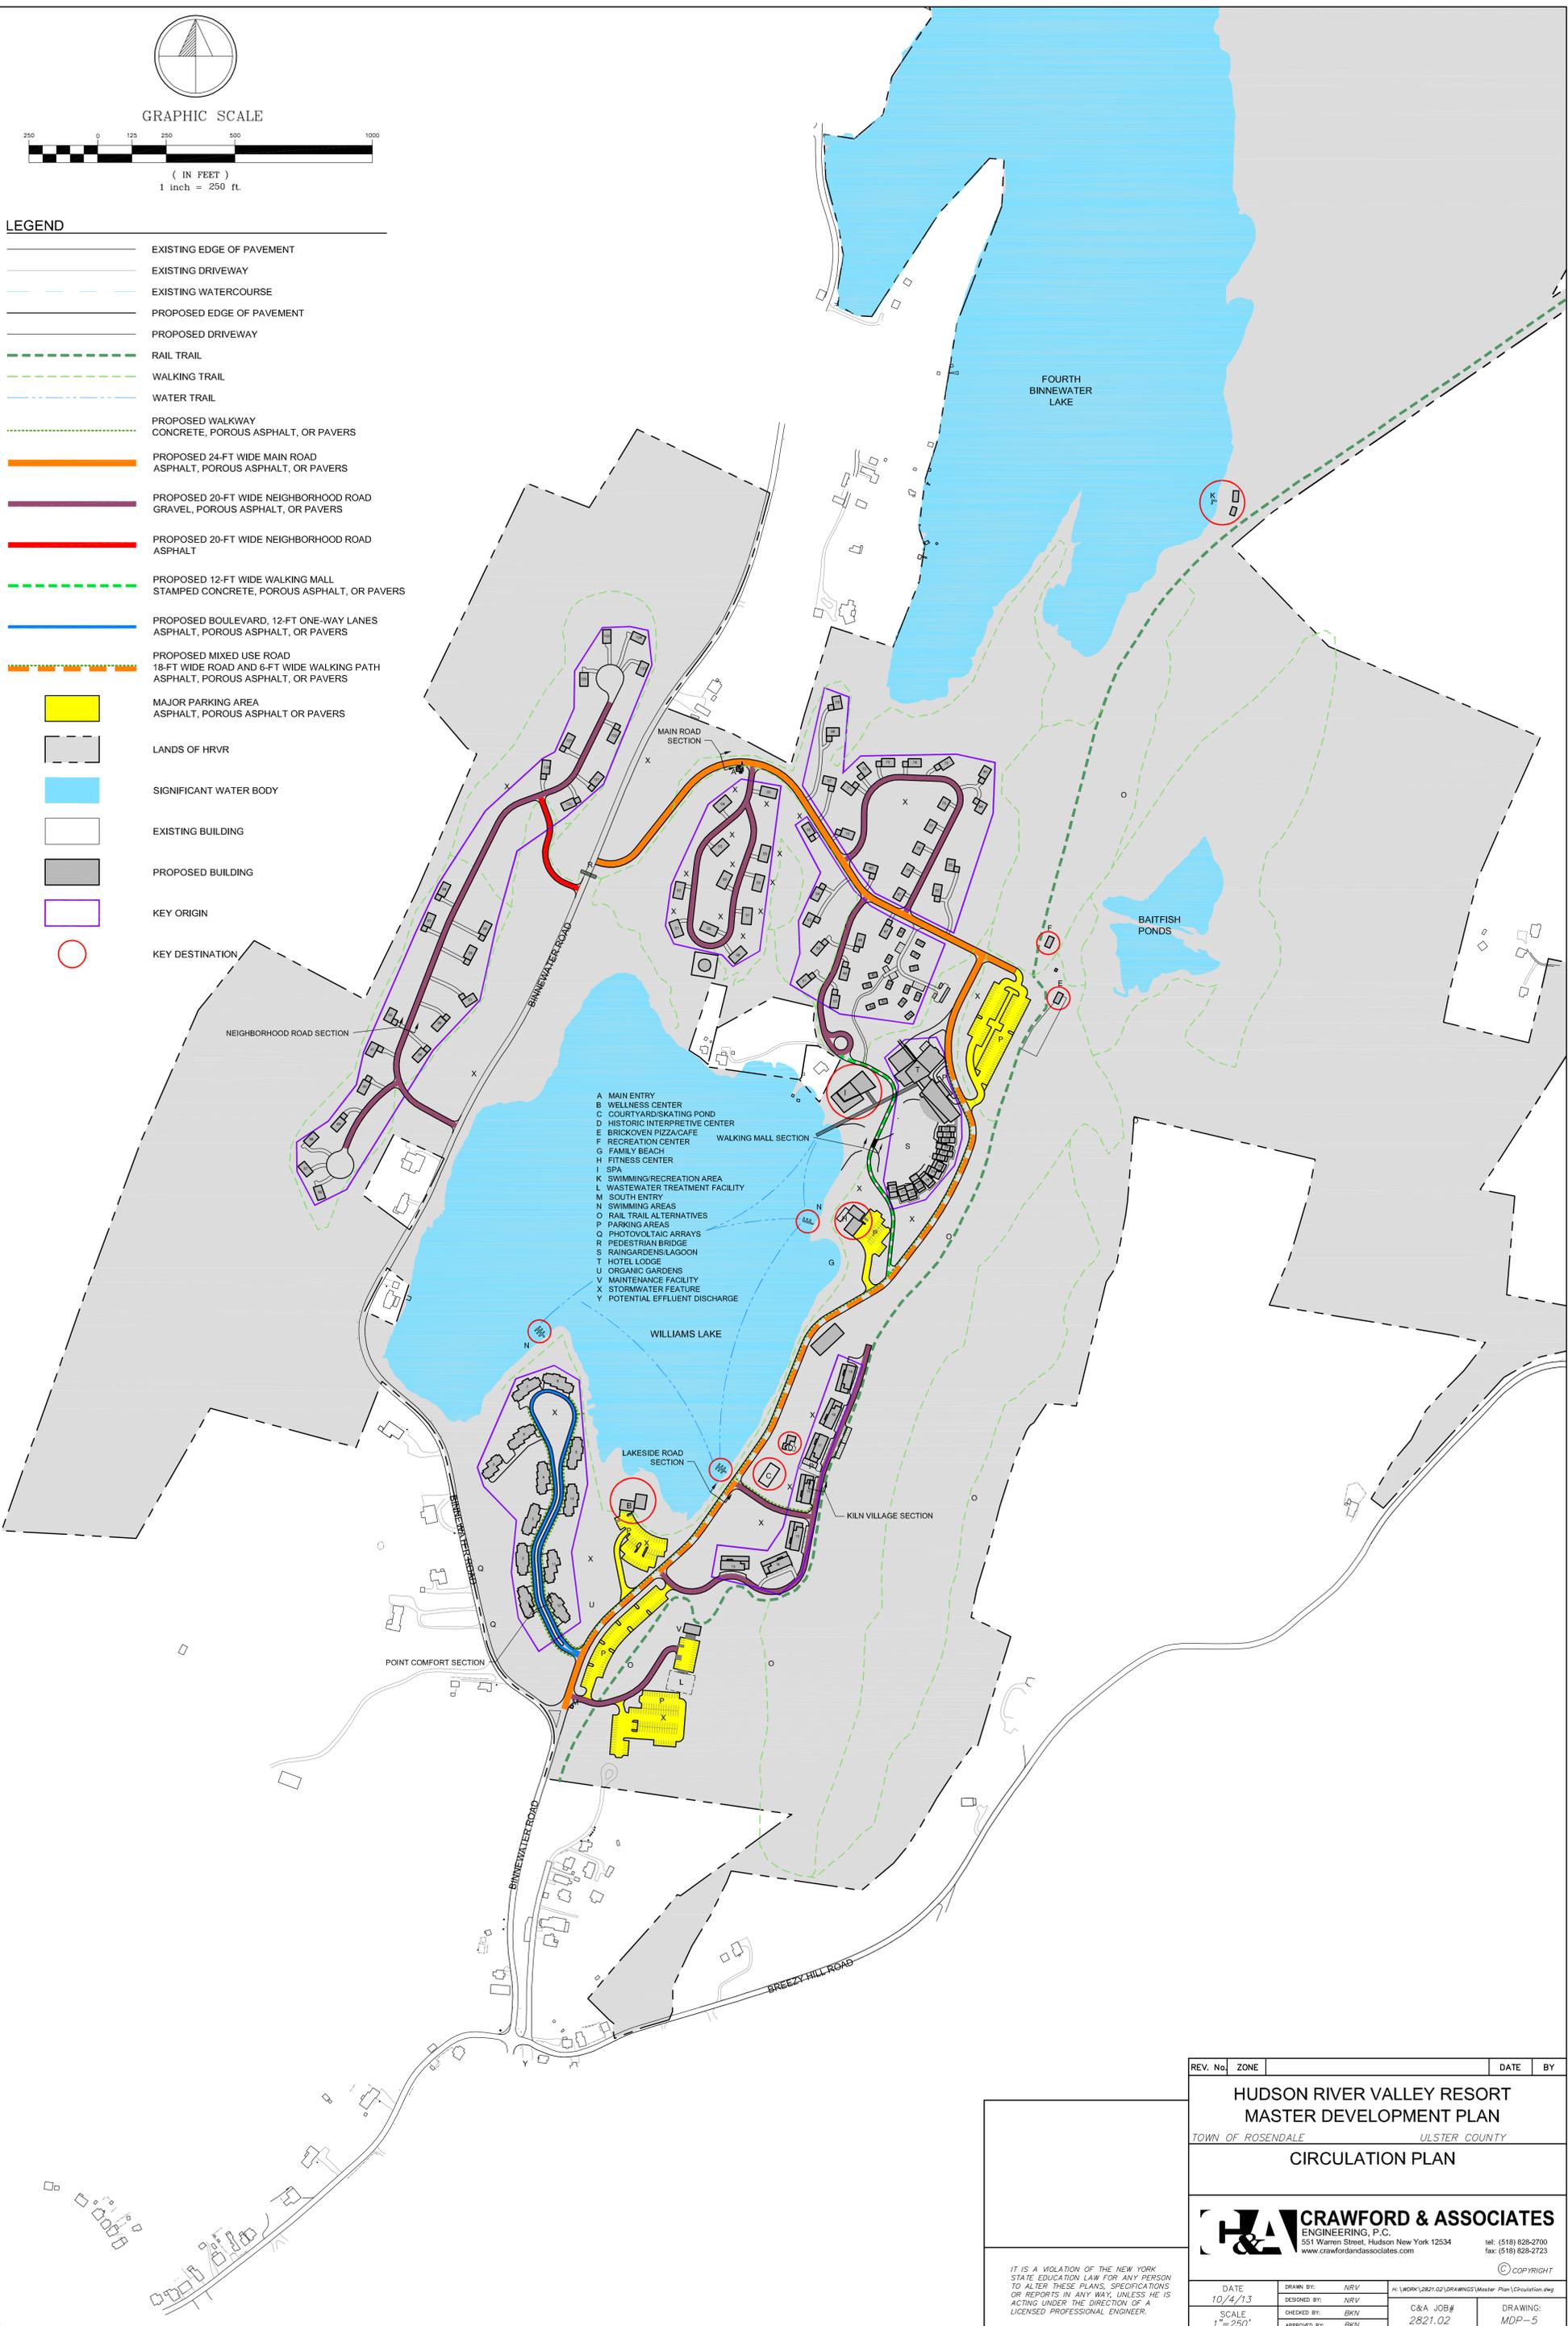

- A MAIN ENTRY
- B WELLNESS CENTER
- C COURTYARD/SKATING POND
- D HISTORIC INTERPRETIVE CENTER
- E BRICKOVEN PIZZA/CAFE
- F RECREATION CENTER
- G FAMILY BEACH
- H FITNESS CENTER
- I SPA
- K SWIMMING/RECREATION AREA
- L WASTEWATER TREATMENT FACILITY
- M SOUTH ENTRY
- N SWIMMING AREAS
- O RAIL TRAIL ALTERNATIVES
- P PARKING AREAS
- Q PHOTOVOLTAIC ARRAYS
- R PEDESTRIAN BRIDGE
- S RAINGARDENS/LAGOON
- T HOTEL LODGE
- U ORGANIC GARDENS
- V MAINTENANCE FACILITY
- X STORMWATER FEATURE
- Y POTENTIAL EFFLUENT DISCHARGE

REV. No.	ZONE	DATE	BY
HUDSON RIVER VALLEY RESORT MASTER DEVELOPMENT PLAN			
TOWN OF ROSENDALE		ULSTER COUNTY	
CIRCULATION PLAN			
CRAWFORD & ASSOCIATES ENGINEERING, P.C. 551 Warren Street, Hudson New York 12534 www.crawfordandassociates.com			
<small>tel: (518) 828-2700 fax: (518) 828-2723</small>			
<small>© COPYRIGHT</small>			
DATE	DRAWN BY:	PL	FILE
10/4/13	NRV	1/WORK/2821.02/DRAWINGS	Master Plan\Circulation.dwg
SCALE	CHECKED BY:	C&A JOB#	DRAWING#
1" = 250'	BKN	2821.02	MDP-5
	APPROVED BY:		
	BKN		

IT IS A VIOLATION OF THE NEW YORK STATE EDUCATION LAW FOR ANY PERSON TO ALTER THESE PLANS, SPECIFICATIONS OR REPORTS IN ANY WAY, UNLESS HE IS ACTING UNDER THE DIRECTION OF A LICENSED PROFESSIONAL ENGINEER.