


KILN VILLAGE ROAD ATTRIBUTES

- ROADWAY WIDTH: 18'-20'
- SURFACE: CONVENTIONAL ASPHALT, POROUS ASPHALT OR OIL & STONE
- ON STREET PARKING WIDTH: 8'
- LIGHTING ON BUILDINGS
- SIDEWALK WIDTH: 5' W/ 3' PLANTED AREA
- SIDEWALK SURFACE: CONCRETE OR PAVERS
- RAIL TRAIL WIDTH: VARIES
- RAIL TRAIL SURFACE: EARTH OR STONE

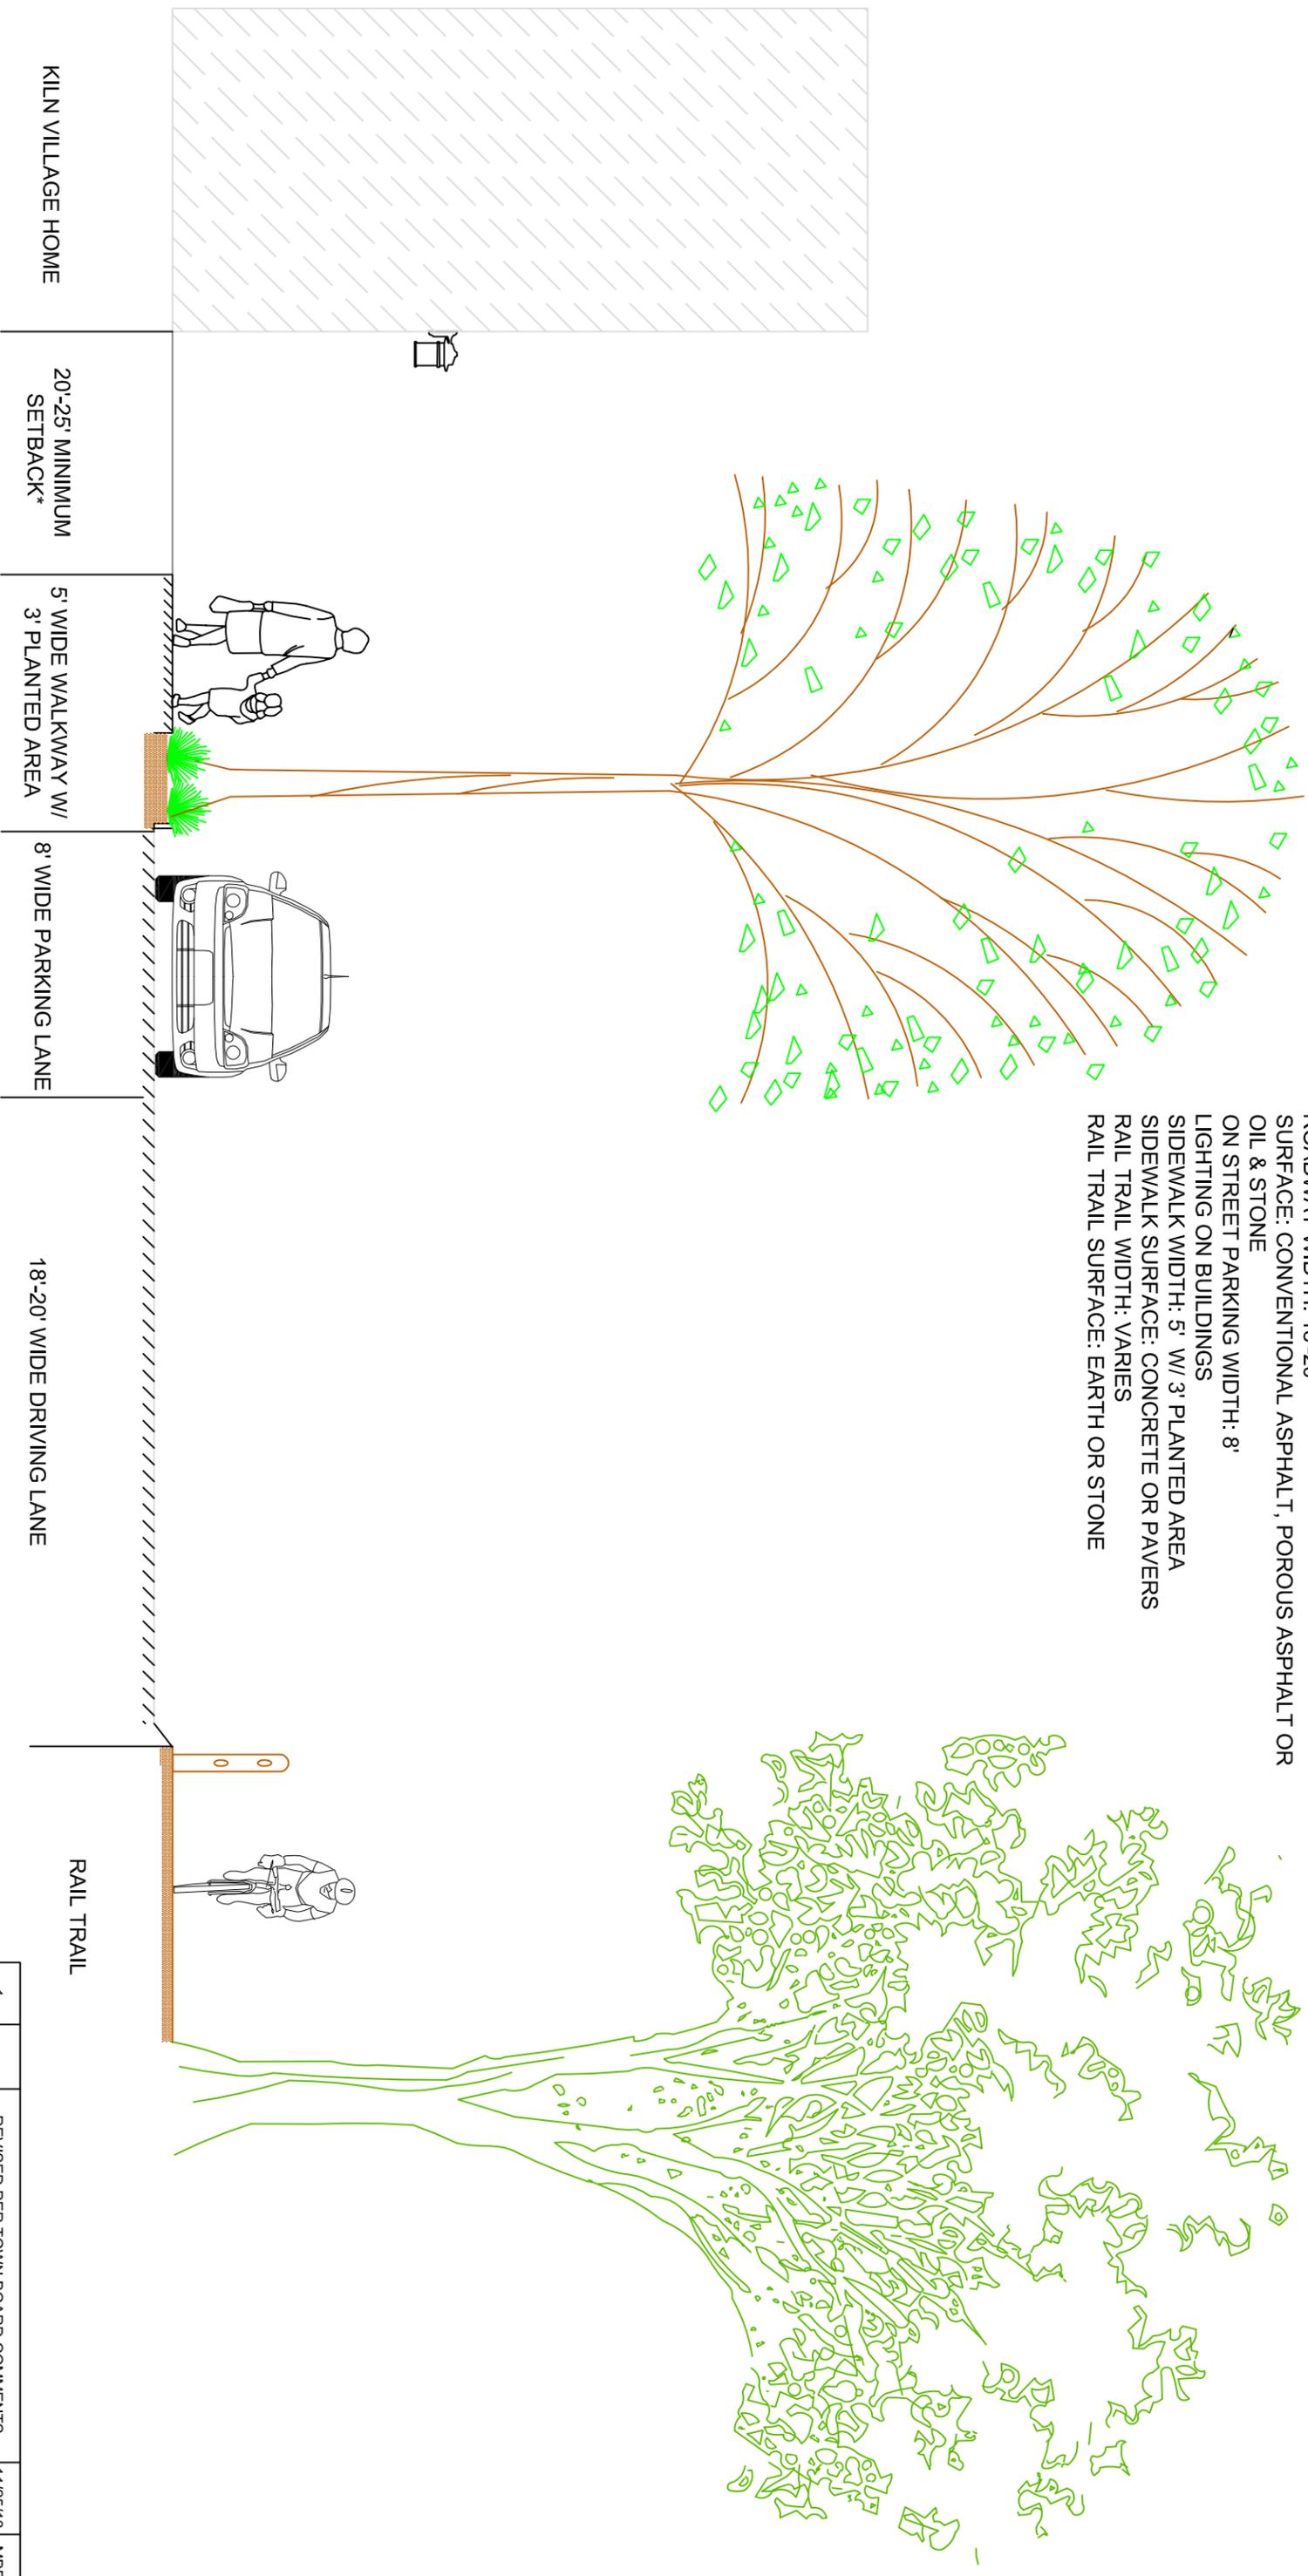

KILN VILLAGE ROAD STREETSCAPE SECTION

HUDSON RIVER VALLEY RESORTS

TOWN OF ROSENDALE

ULSTER COUNTY



© COPYRIGHT

1	REVISED PER TOWN BOARD COMMENTS	11/25/13	MBE
---	---------------------------------	----------	-----

KILN VILLAGE STREETSCAPE		DATE	10/4/13	SCALE	N.T.S.	DRAWING:	4
		DESIGNED BY:	MBE	CHECKED BY:	BKN		
		APPROVED BY:	BKN				
		H:\WORK\2821.02 DWGS..STREETSCAPE.DWG	C&A JOB#	2821.02			

* MINIMUM SETBACK OF 20' TO 25' TO COMPLY WITH MULTI-FAMILY RESIDENCE ZONING REQUIREMENTS.